

Texas Academy of Family Physicians

July 25-26, 2014

Grand Hyatt, San Antonio TX

REVISION DATE:
6/27/2014 delgad


BOOTH COUNT

Inventory as of 06/27/2014

Dimension	Qty
10'x10'	48
10'x20'	1
Totals:	49

BLDG. LEGEND:

columns

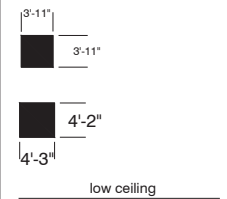

Ballroom Ceiling
Height 26'

F R E E M A N

DRAWING STARTED:
5/25/2011 FDL

FILE PATH:
F:_FLOOR PLANS\2014\07-Jul\Texas
Academy of Family Physicians
(296484)\Floor Plans


DRAWING NAME:
TAFP0714

JOB NUMBER:
296484
ACCT. EXEC.:
BRENDA HOFFMANN

DISCLAIMER

EVERY EFFORT HAS BEEN MADE TO ENSURE THE ACCURACY OF ALL INFORMATION CONTAINED ON THIS FLOORPLAN. HOWEVER NO WARRANTIES, EITHER EXPRESSED OR IMPLIED ARE MADE WITH RESPECT TO THIS FLOORPLAN. IF THE LOCATION OF BUILDING COLUMNS, UTILITIES OR OTHER ARCHITECTURAL COMPONENTS OF THE FACILITY IS A CONSIDERATION IN THE CONSTRUCTION OR USAGE OF AN EXHIBIT, IT IS THE SOLE RESPONSIBILITY OF THE EXHIBITOR TO PHYSICALLY INSPECT THE FACILITY TO VERIFY ALL DIMENSIONS AND LOCATIONS.

©COPYRIGHT 2007, FREEMAN CO.
ALL RIGHTS RESERVED.

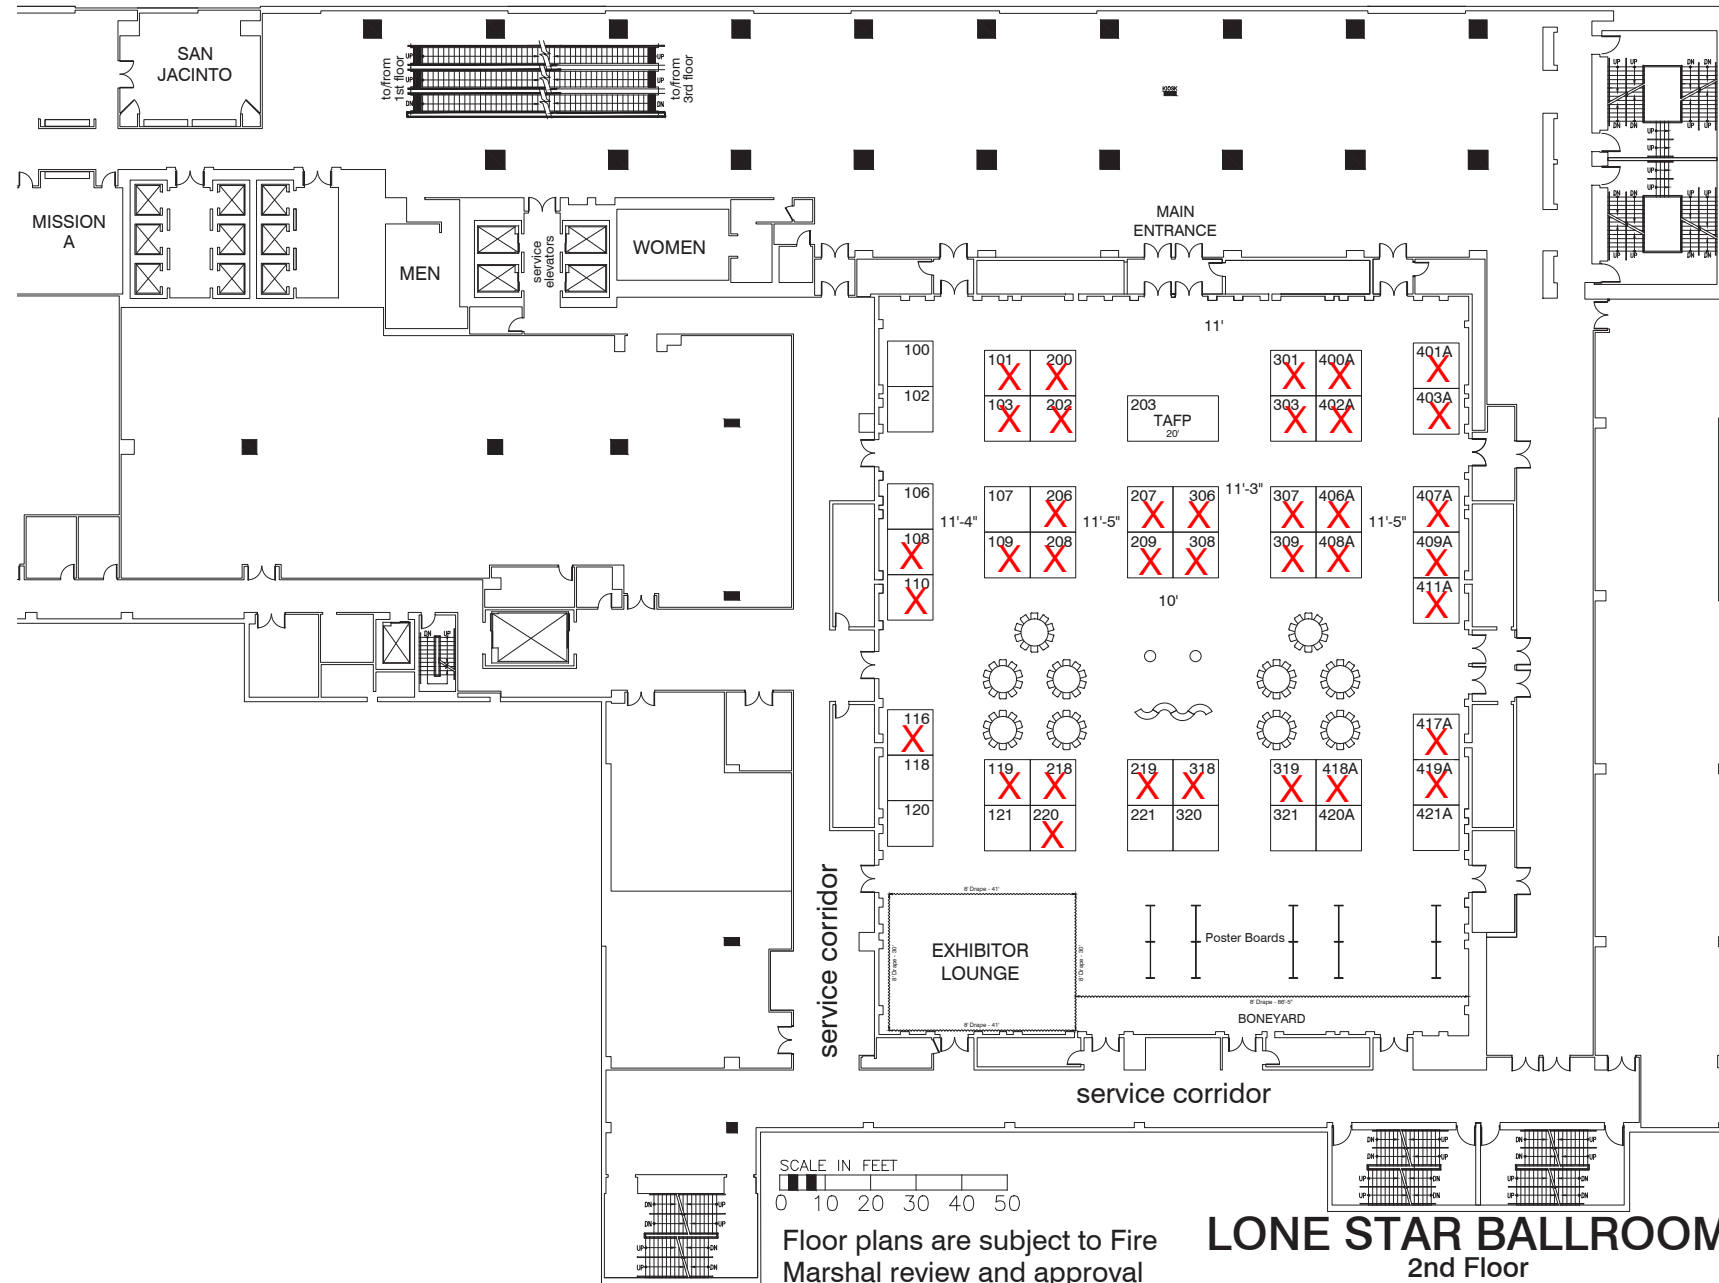

Floor plans are subject to Fire
Marshal review and approval

LONE STAR BALLROOM
2nd Floor